



1 Floor Level_House & Granny at 600 sqm Lots

1 : 120

Client: Owner

Rev.No	Description	Issued by	Date

Project Name:
House & Granny_600 sqm lot

Project Address:
Westdale Tamworth

Copyright Statement: All plans and documents are subject to copyright and remain the property of the designer. Redistribution, including providing copies from council to third parties, is not permitted without the prior written consent of the designer.

Privacy Statement: The redistribution of plans is not permitted without the prior consent of the owner. Where redistribution or viewing is authorized, documents must be redacted as required to protect personal and sensitive information.

All materials and works must comply with BCA and relevant Australian Standards.

Drawing Title:
Floor Plan


Date:
04/21/26

Drawing Number:
Project Number_A101

Sheet Size:
A3

Scale:
1 : 120

Issue:

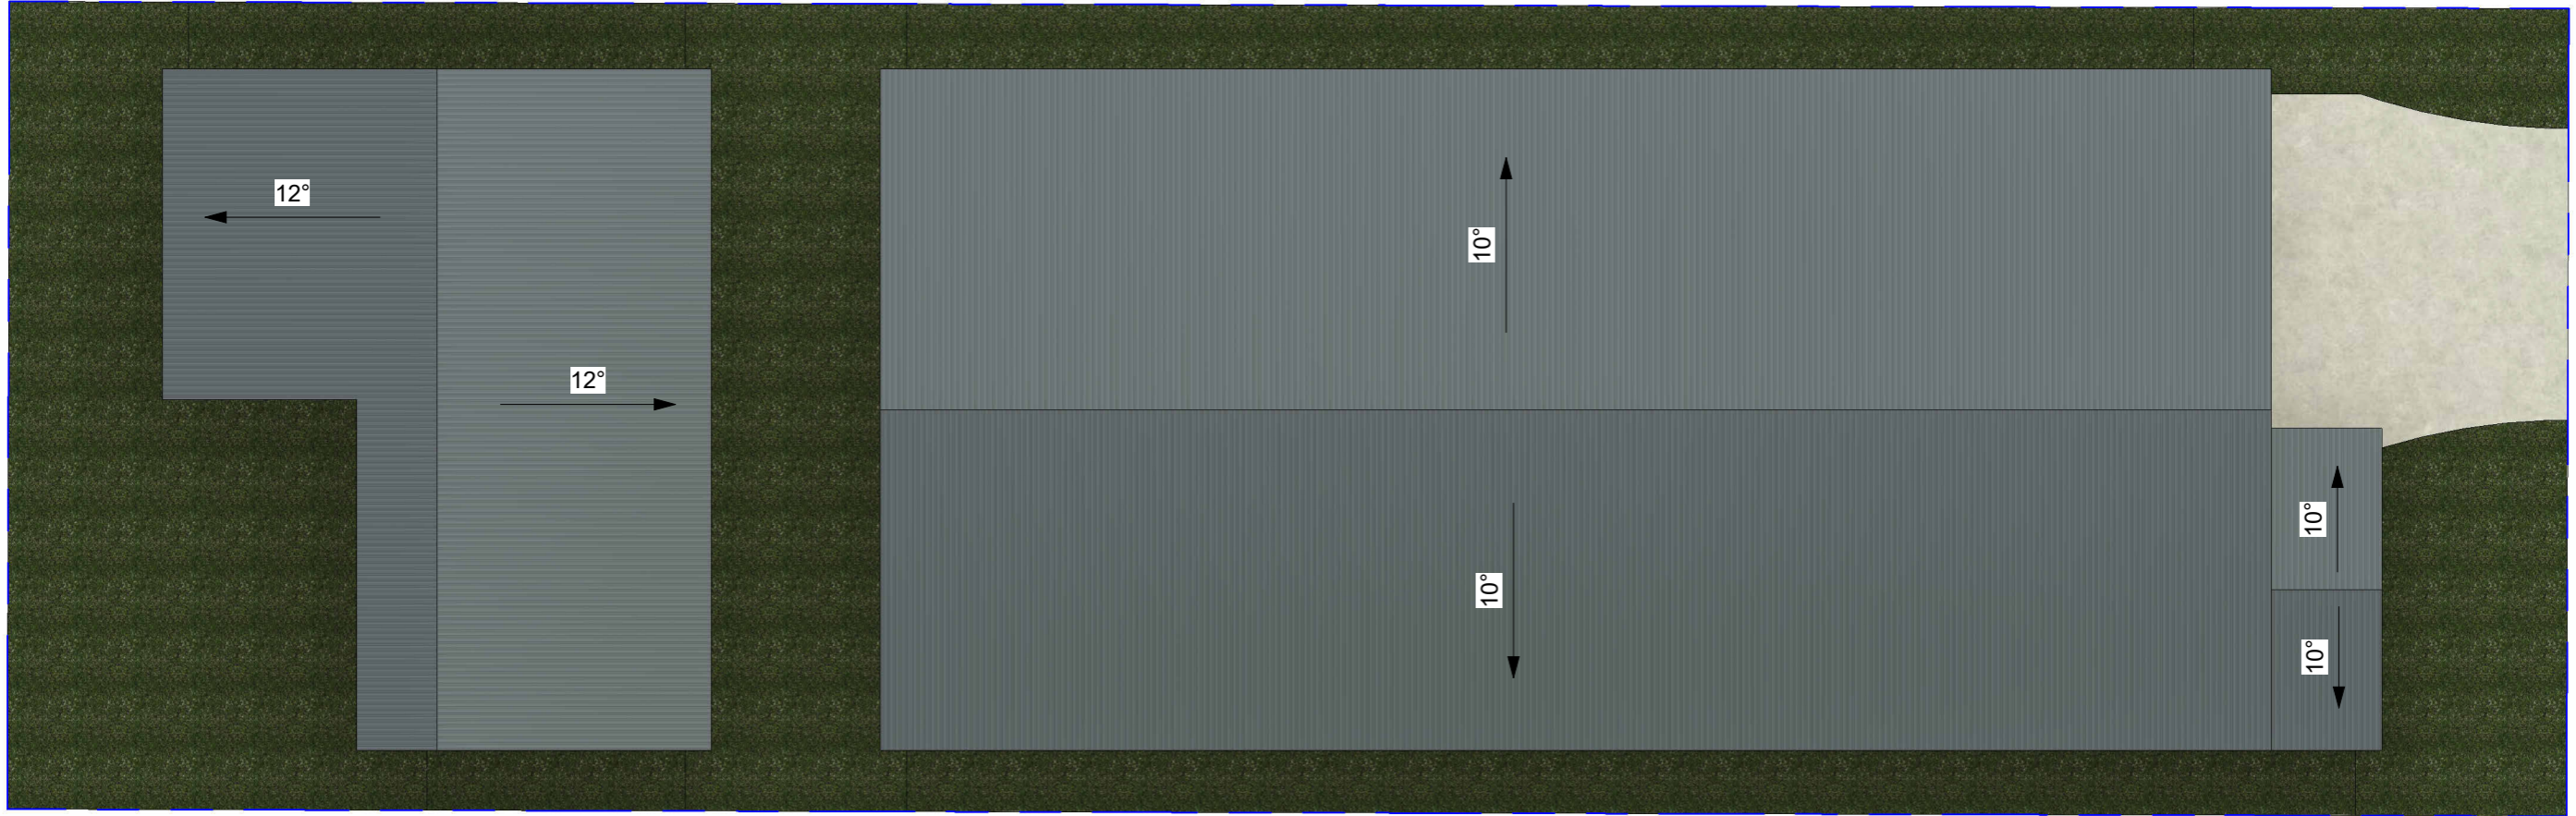

1 Roof Level_House & Granny at 600 sqm lots

1 : 120

Client: Owner

Rev.No	Description	Issued by	Date

Project Name:
House & Granny_600 sqm lot

Project Address:
Westdale Tamworth

Copyright Statement: All plans and documents are subject to copyright and remain the property of the designer. Redistribution, including providing copies from council to third parties, is not permitted without the prior written consent of the designer.

Privacy Statement: The redistribution of plans is not permitted without the prior consent of the owner. Where redistribution or viewing is authorized, documents must be redacted as required to protect personal and sensitive information.

All materials and works must comply with BCA and relevant Australian Standards.

Drawing Title:
Roof Plan


Date: **04/21/26**



Sheet Size: **A3**

Drawing Number:
Project Number_A102

Scale: **1 : 120**

Issue:



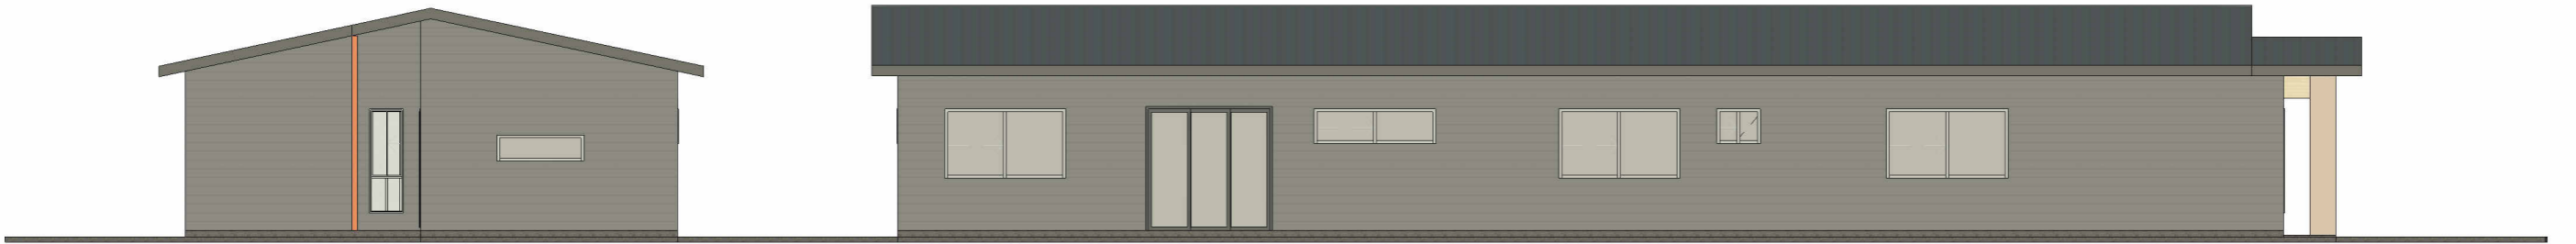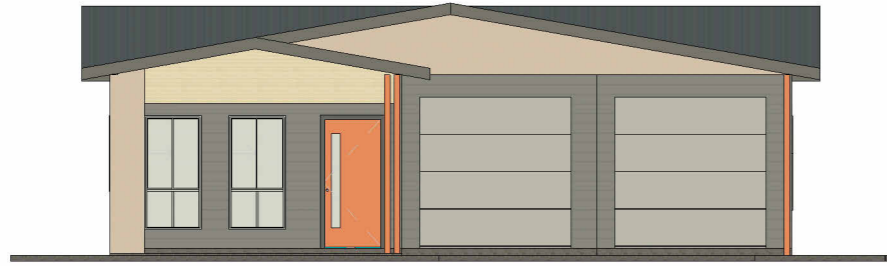

Client:

Owner

Rev.No	Description	Issued by	Date

Project Name:

House & Granny_600 sqm lot

Project Address:

Westdale Tamworth

Copyright Statement: All plans and documents are subject to copyright and remain the property of the designer. Redistribution, including providing copies from council to third parties, is not permitted without the prior written consent of the designer.

Privacy Statement: The redistribution of plans is not permitted without the prior consent of the owner. Where redistribution or viewing is authorized, documents must be redacted as required to protect personal and sensitive information.

All materials and works must comply with BCA and relevant Australian Standards.

Drawing Title:

Elevations

Date:

04/21/26

Drawing Number:

**Project
Number_A103**

Sheet Size:


A3

Scale:

1 : 120

Issue:



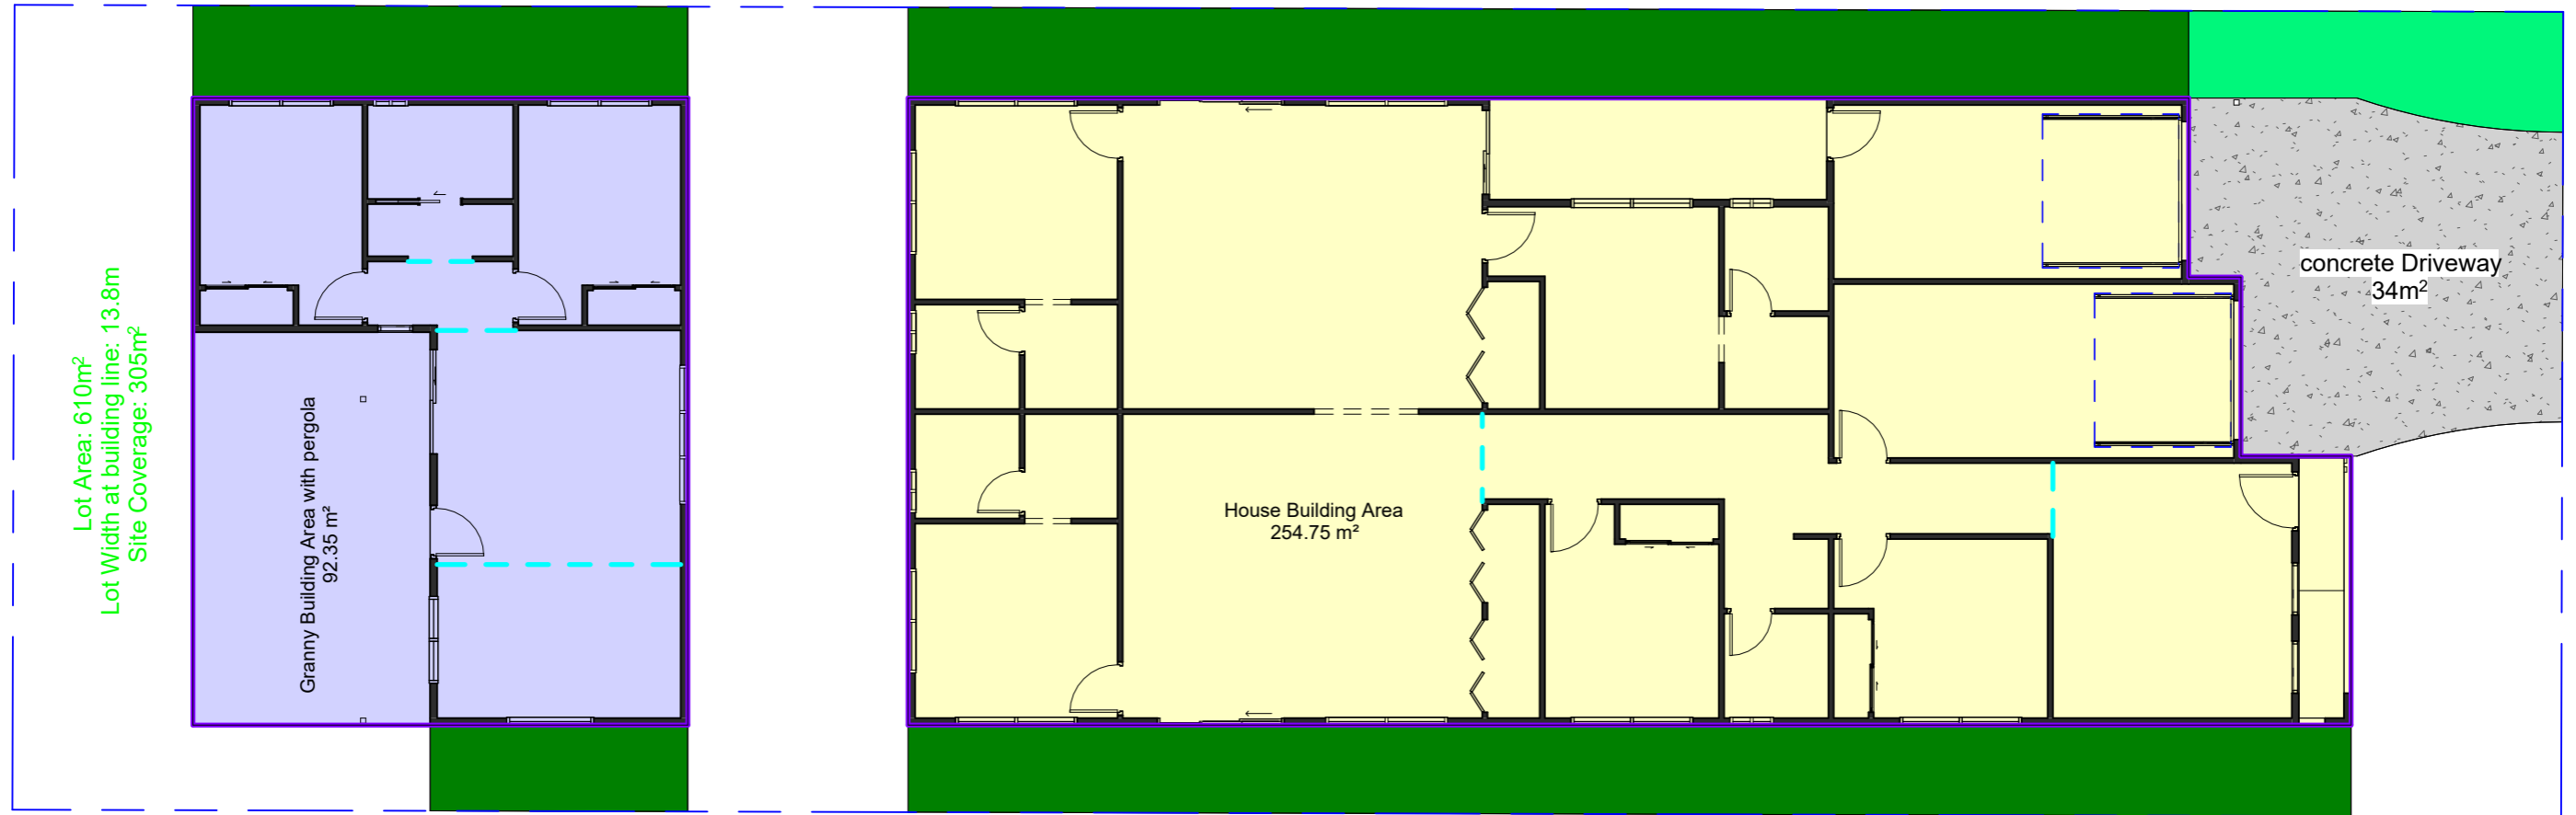

1 Building Area_600 sqm lots_H&G

1 : 120

Client: Owner

Rev.No	Description	Issued by	Date

Project Name:
House & Granny_600 sqm lot

Project Address:
Westdale Tamworth

Copyright Statement: All plans and documents are subject to copyright and remain the property of the designer. Redistribution, including providing copies from council to third parties, is not permitted without the prior written consent of the designer.

Privacy Statement: The redistribution of plans is not permitted without the prior consent of the owner. Where redistribution or viewing is authorized, documents must be redacted as required to protect personal and sensitive information.

All materials and works must comply with BCA and relevant Australian Standards.

Drawing Title:
Building Area Calculation

Date: 04/21/26 Sheet Size: A3 Scale: 1 : 120

Drawing Number:
Project Number_A104