



1

Floor Level_Duplex at 600 sqm Lots

1 : 100

Client: Owner

Rev.No	Description	Issued by	Date

Project Name: Duplex at over 600 sqm lots

Project Address: Westdale Tamworth

Copyright Statement: All plans and documents are subject to copyright and remain the property of the designer. Redistribution, including providing copies from council to third parties, is not permitted without the prior written consent of the designer.

Privacy Statement: The redistribution of plans is not permitted without the prior consent of the owner. Where redistribution or viewing is authorized, documents must be redacted as required to protect personal and sensitive information.

All materials and works must comply with BCA and relevant Australian Standards.


Drawing Title: Floor Plan

Date: 04/12/26

Sheet Size: A3

Scale: 1 : 100

Drawing Number: Project Number_A101

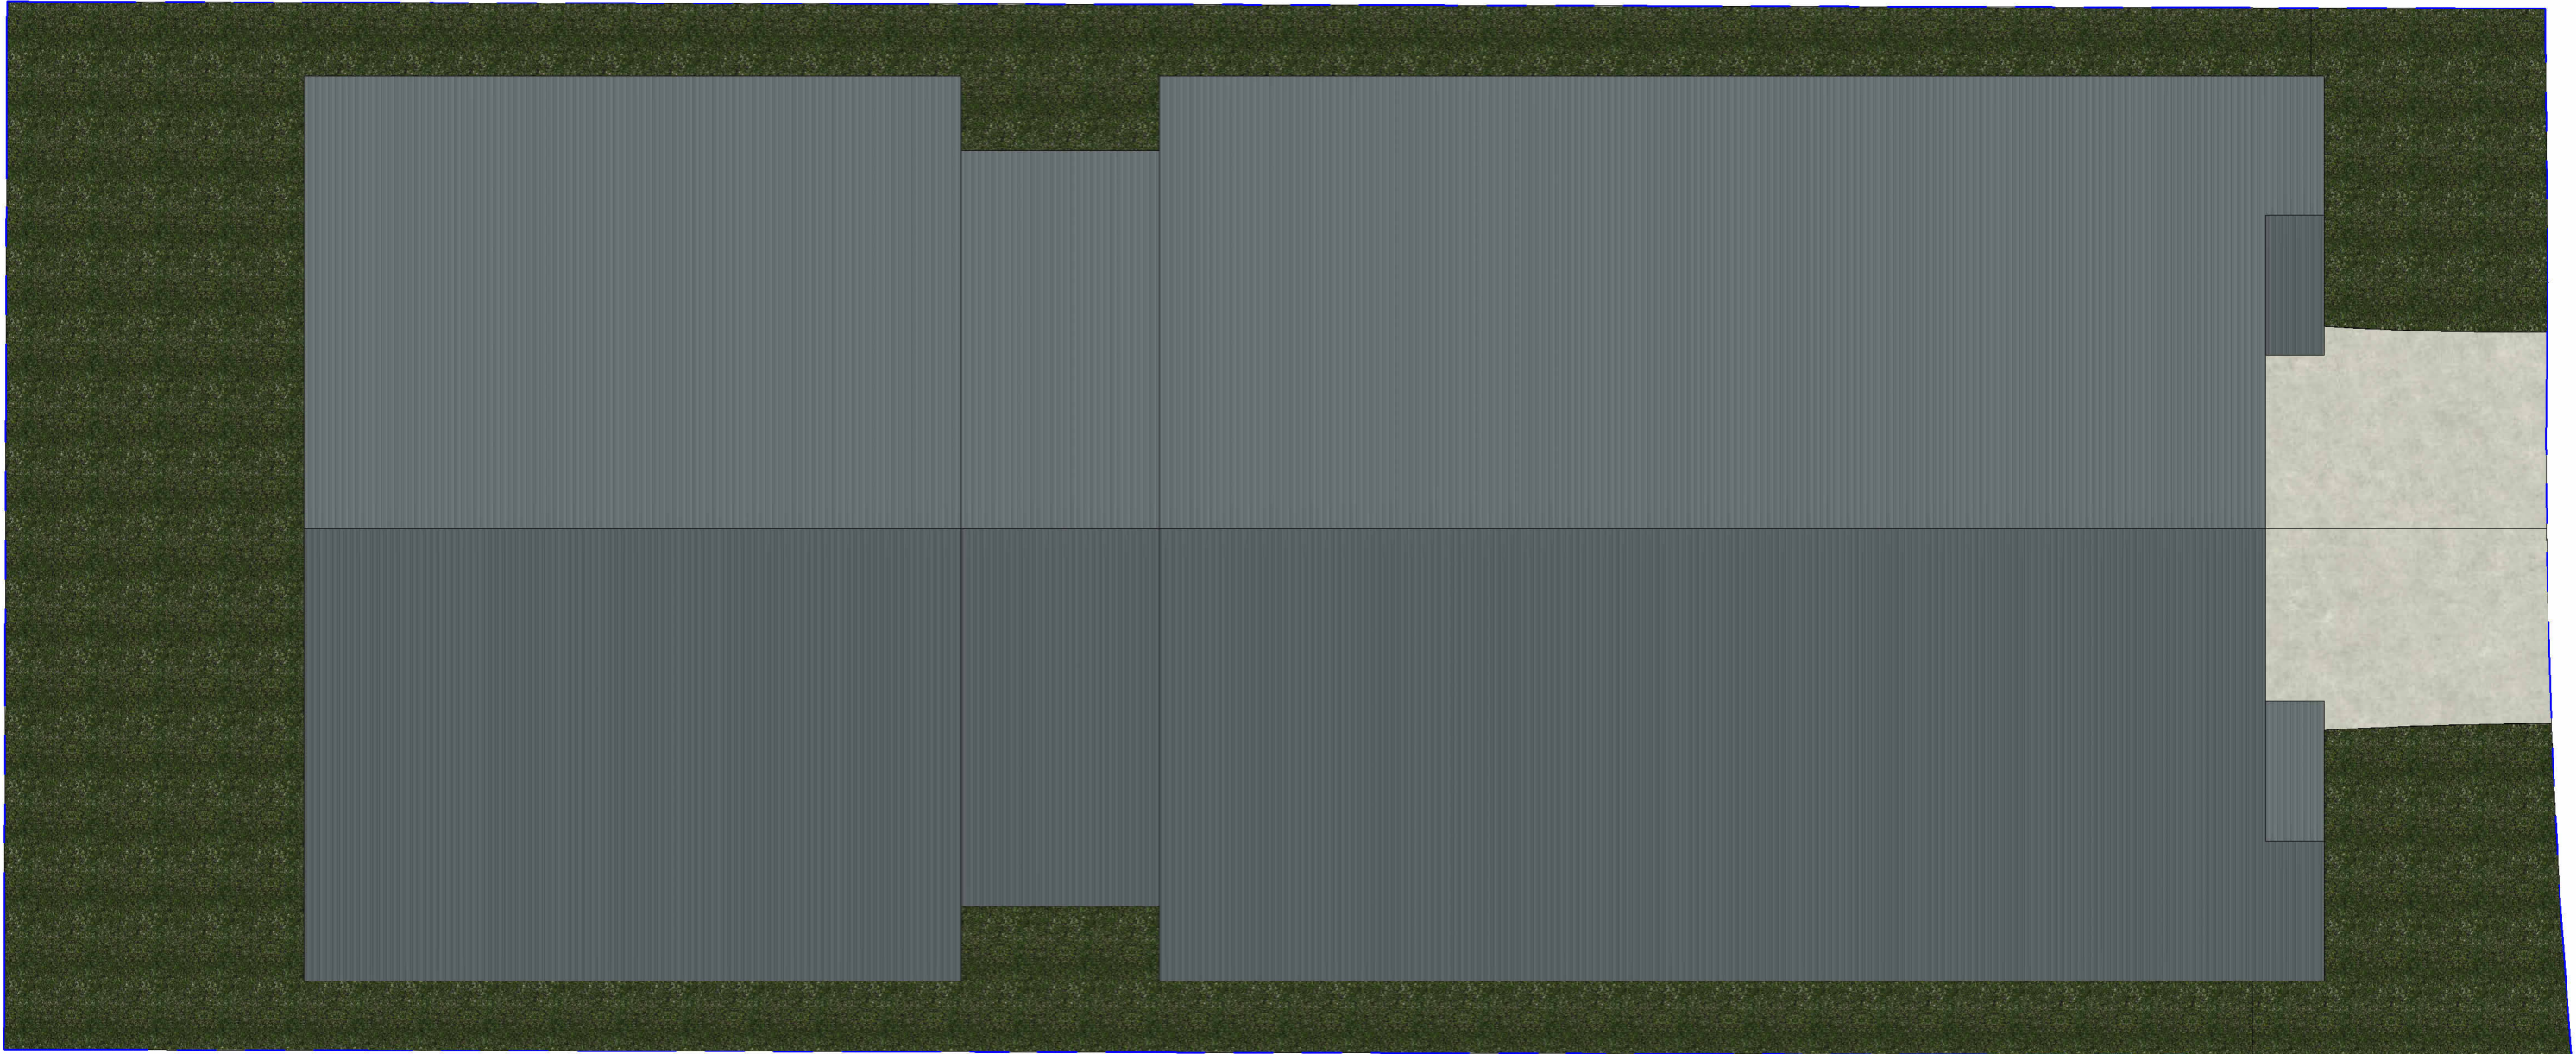

1 Roof Level_Duplex at 600 sqm lots

1 : 100

Client:

Owner

Rev.No	Description	Issued by	Date
--------	-------------	-----------	------

Project Name:

Duplex at over 600 sqm lots

Project Address:

Westdale Tamworth

Copyright Statement: All plans and documents are subject to copyright and remain the property of the designer. Redistribution, including providing copies from council to third parties, is not permitted without the prior written consent of the designer.

Privacy Statement: The redistribution of plans is not permitted without the prior consent of the owner. Where redistribution or viewing is authorized, documents must be redacted as required to protect personal and sensitive information.

All materials and works must comply with BCA and relevant Australian Standards.

Drawing Title:

Roof Plan

Date:

04/12/26

Drawing Number:

Project
Number_A102

Sheet Size:


A3

Scale:

1 : 100

Issue:



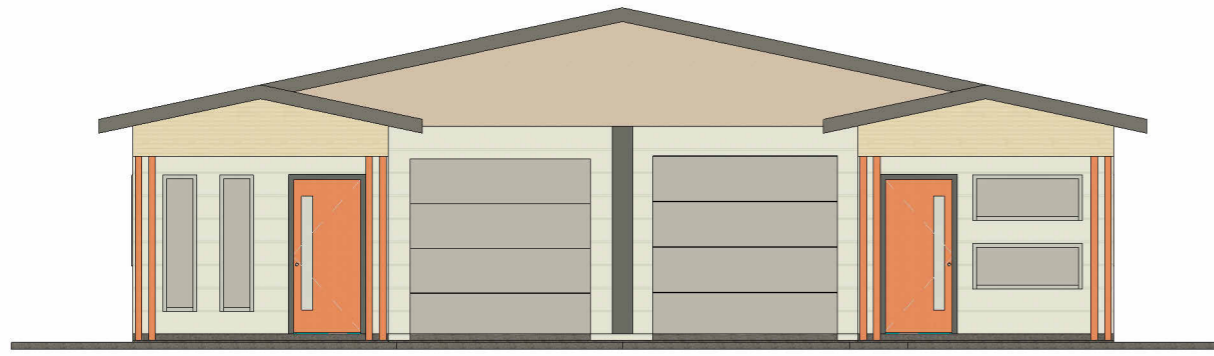

Client:

Owner

Rev.No	Description	Issued by	Date

Project Name:

Duplex at over 600 sqm lots

Project Address:

Westdale Tamworth

Copyright Statement: All plans and documents are subject to copyright and remain the property of the designer. Redistribution, including providing copies from council to third parties, is not permitted without the prior written consent of the designer.

Privacy Statement: The redistribution of plans is not permitted without the prior consent of the owner. Where redistribution or viewing is authorized, documents must be redacted as required to protect personal and sensitive information.

All materials and works must comply with BCA and relevant Australian Standards.

Drawing Title:

Elevations

Date:

04/12/26

Drawing Number:

**Project
Number_A103**

Sheet Size:


A3

Scale:

1 : 100



Issue:

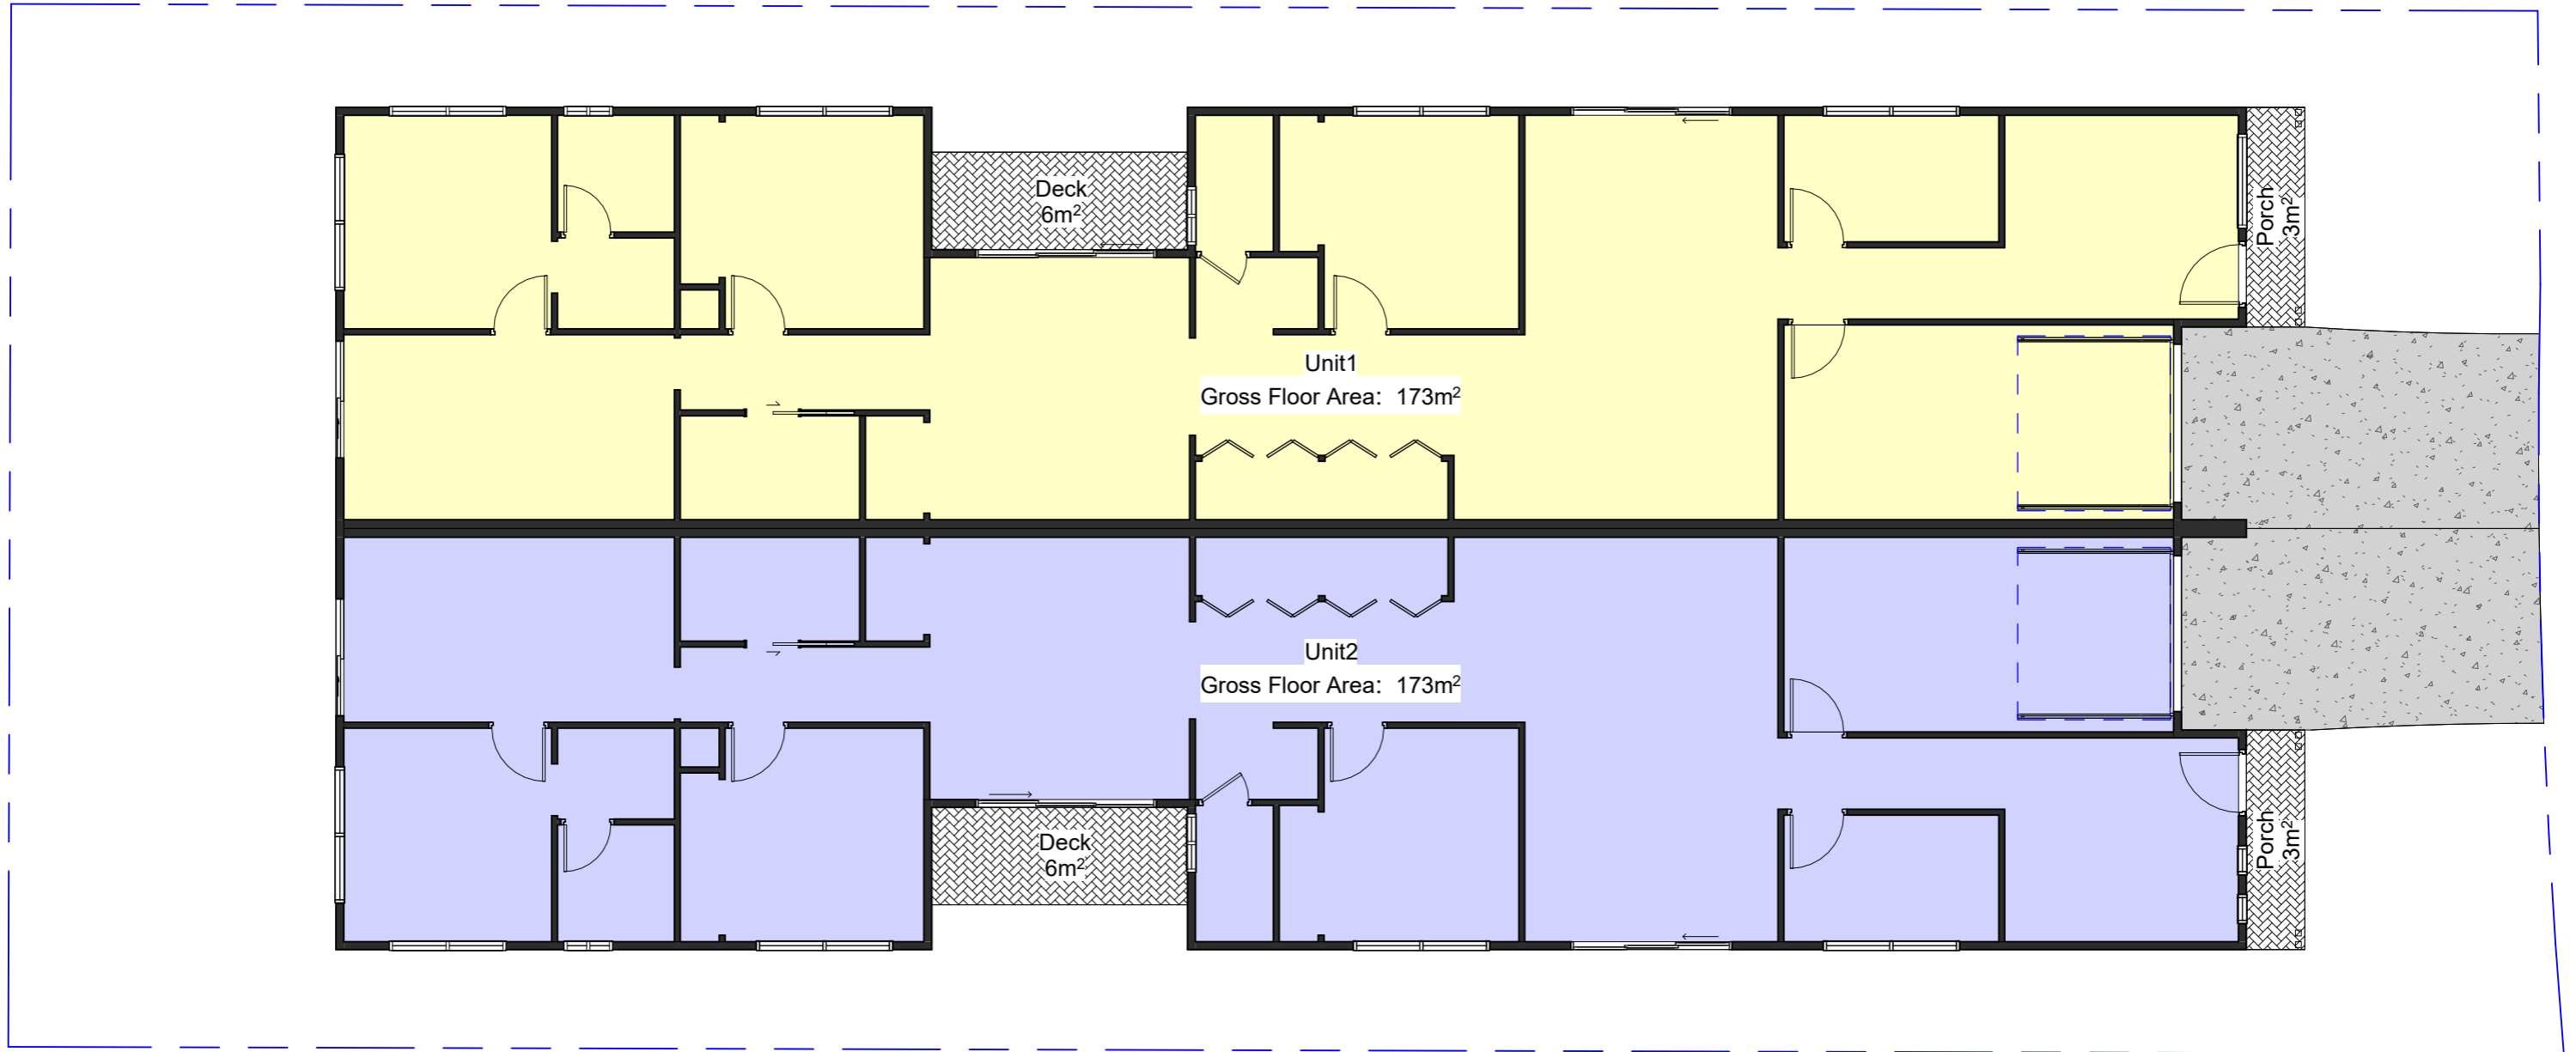

1 Gross Floor Area_Duplex at 600 sqm Lots

1 : 100

Client: Owner

Rev.No	Description	Issued by	Date

Project Name:
Duplex at over 600 sqm lots

Project Address:
Westdale Tamworth

Copyright Statement: All plans and documents are subject to copyright and remain the property of the designer. Redistribution, including providing copies from council to third parties, is not permitted without the prior written consent of the designer.

Privacy Statement: The redistribution of plans is not permitted without the prior consent of the owner. Where redistribution or viewing is authorized, documents must be redacted as required to protect personal and sensitive information.

All materials and works must comply with BCA and relevant Australian Standards.

Drawing Title:

Gross Floor Area

Date:
04/12/26

Sheet Size:
A3

Scale:
1 : 100



Drawing Number:

Project Number_A105

Issue: