

1 Floor Level_Duplex at 450 sqm lots

1 : 150

Client: Owner

Rev.No	Description	Issued by	Date

Project Name:
Duo Occupation_450 sqm sub_lot

Project Address:
Westdale Tamworth

Copyright Statement: All plans and documents are subject to copyright and remain the property of the designer. Redistribution, including providing copies from council to third parties, is not permitted without the prior written consent of the designer.

Privacy Statement: The redistribution of plans is not permitted without the prior consent of the owner. Where redistribution or viewing is authorized, documents must be redacted as required to protect personal and sensitive information.

All materials and works must comply with BCA and relevant Australian Standards.

Drawing Title:

Floor Plan

Date:
04/13/26

Drawing Number:


Project Number_A101

Sheet Size:
A3

Scale:
1 : 150



Issue:

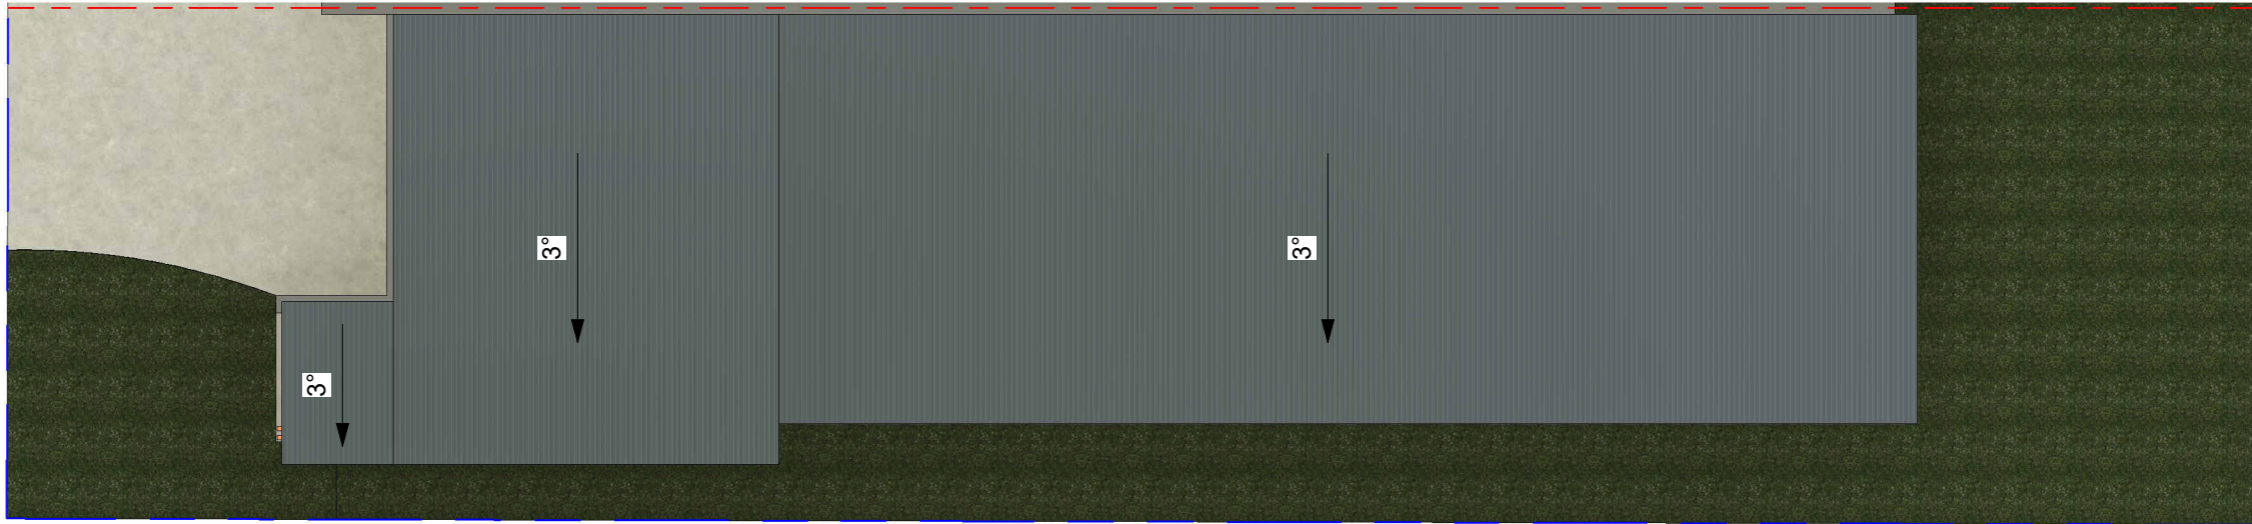

1

Roof Level_Duplex at 450 sqm lots

1 : 150

Client:

Owner

Rev.No	Description	Issued by	Date

Project Name:

Duo Occupation_450 sqm sub_lot

Project Address:

Westdale Tamworth

Copyright Statement: All plans and documents are subject to copyright and remain the property of the designer. Redistribution, including providing copies from council to third parties, is not permitted without the prior written consent of the designer.

Privacy Statement: The redistribution of plans is not permitted without the prior consent of the owner. Where redistribution or viewing is authorized, documents must be redacted as required to protect personal and sensitive information.

All materials and works must comply with BCA and relevant Australian Standards.

Drawing Title:

Roof Plan

Date:

04/13/26

Drawing Number:

Project
Number_A102

Sheet Size:


A3

Scale:

1 : 150

Issue:



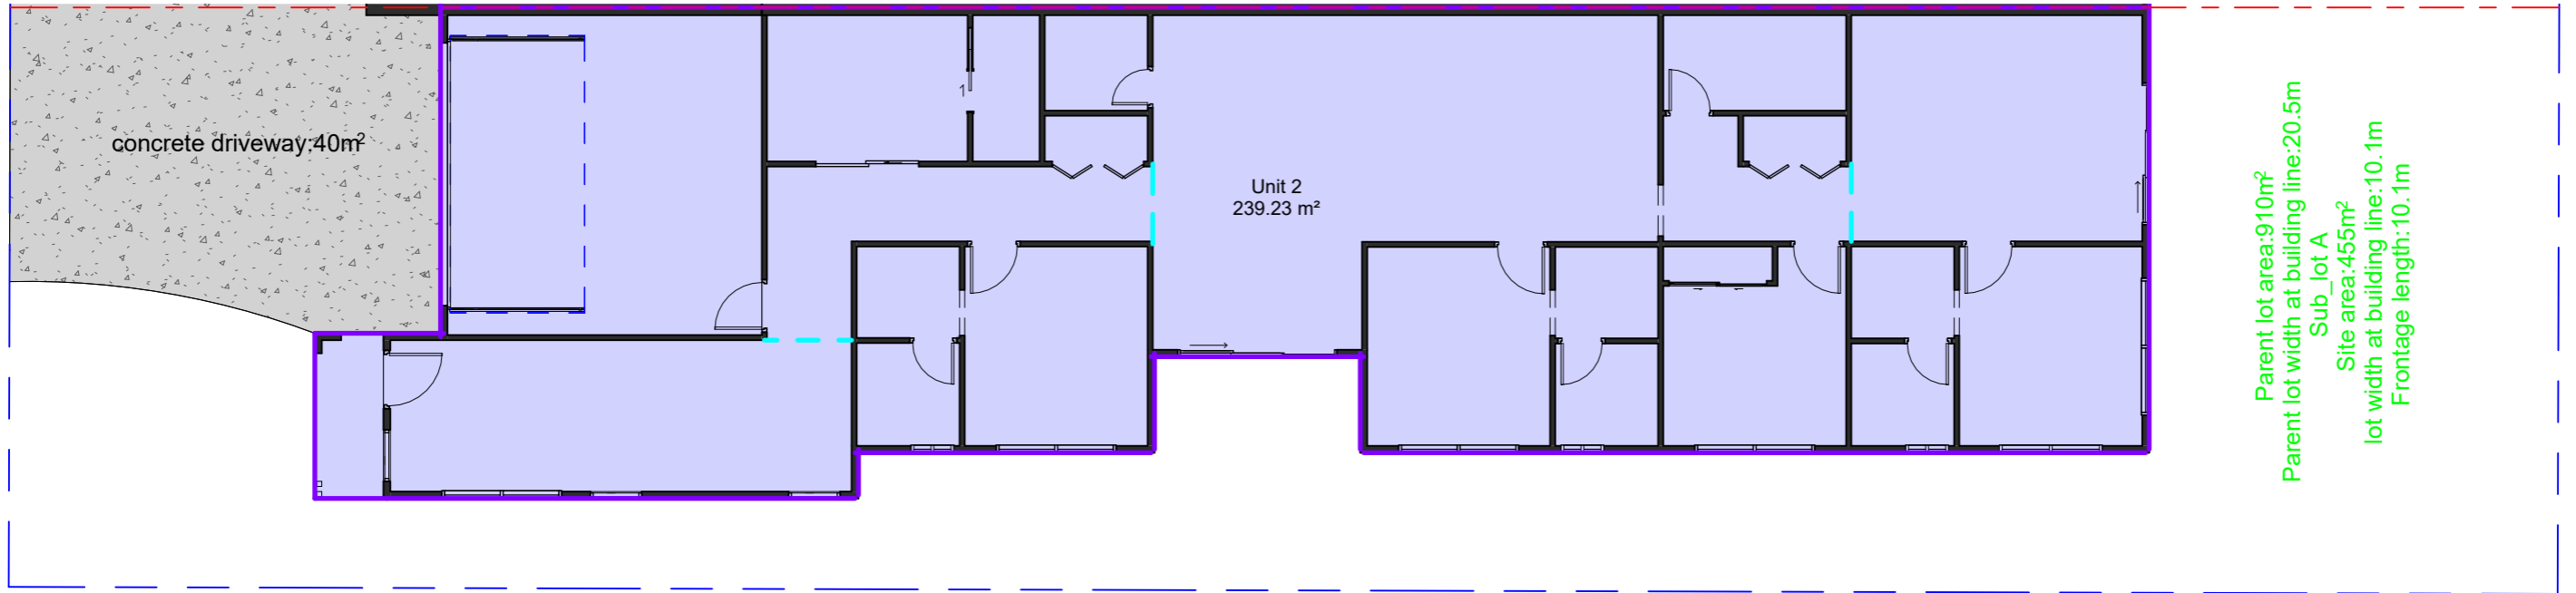

1 Building Area_450 sqm lots

1 : 120

Client: Owner

Rev.No	Description	Issued by	Date

Project Name:
Duo Occupation_450 sqm sub_lot

Project Address:
Westdale Tamworth

Copyright Statement: All plans and documents are subject to copyright and remain the property of the designer. Redistribution, including providing copies from council to third parties, is not permitted without the prior written consent of the designer.


Privacy Statement: The redistribution of plans is not permitted without the prior consent of the owner. Where redistribution or viewing is authorized, documents must be redacted as required to protect personal and sensitive information.

All materials and works must comply with BCA and relevant Australian Standards.

Drawing Title:
Building Area Calculation

Date: **04/13/26** Sheet Size: **A3**

Drawing Number:
Project Number_A103

Scale: **1 : 120** 

Issue: